

RETAINING TO SUPPORT
RAISED BEECH FOREST
GROVE PAINTED or STAINED
CHARCOAL TO DISAPPEAR
BEHIND PLANTING

WALL PAINTED
RESERVE DYNAMITE
HT 2500

LUSH
TROPICAL-STYLE
PLANTING

CANTILEVERED
DECK
PAINTED or
STAINED
CHARCOAL

CABIONS HT 2400
SET IN
NATIVE
GRASSES


BEECH
FOREST
GROVE
RAISED BEHIND
LAWN

SEAT

RAISED
LAWN

COLORFUL TAPESTRY
PLANTING BETWEEN
LAWN & POOL

WALL PAINTED
RESERVE
FREE SPIRIT
HT 2500

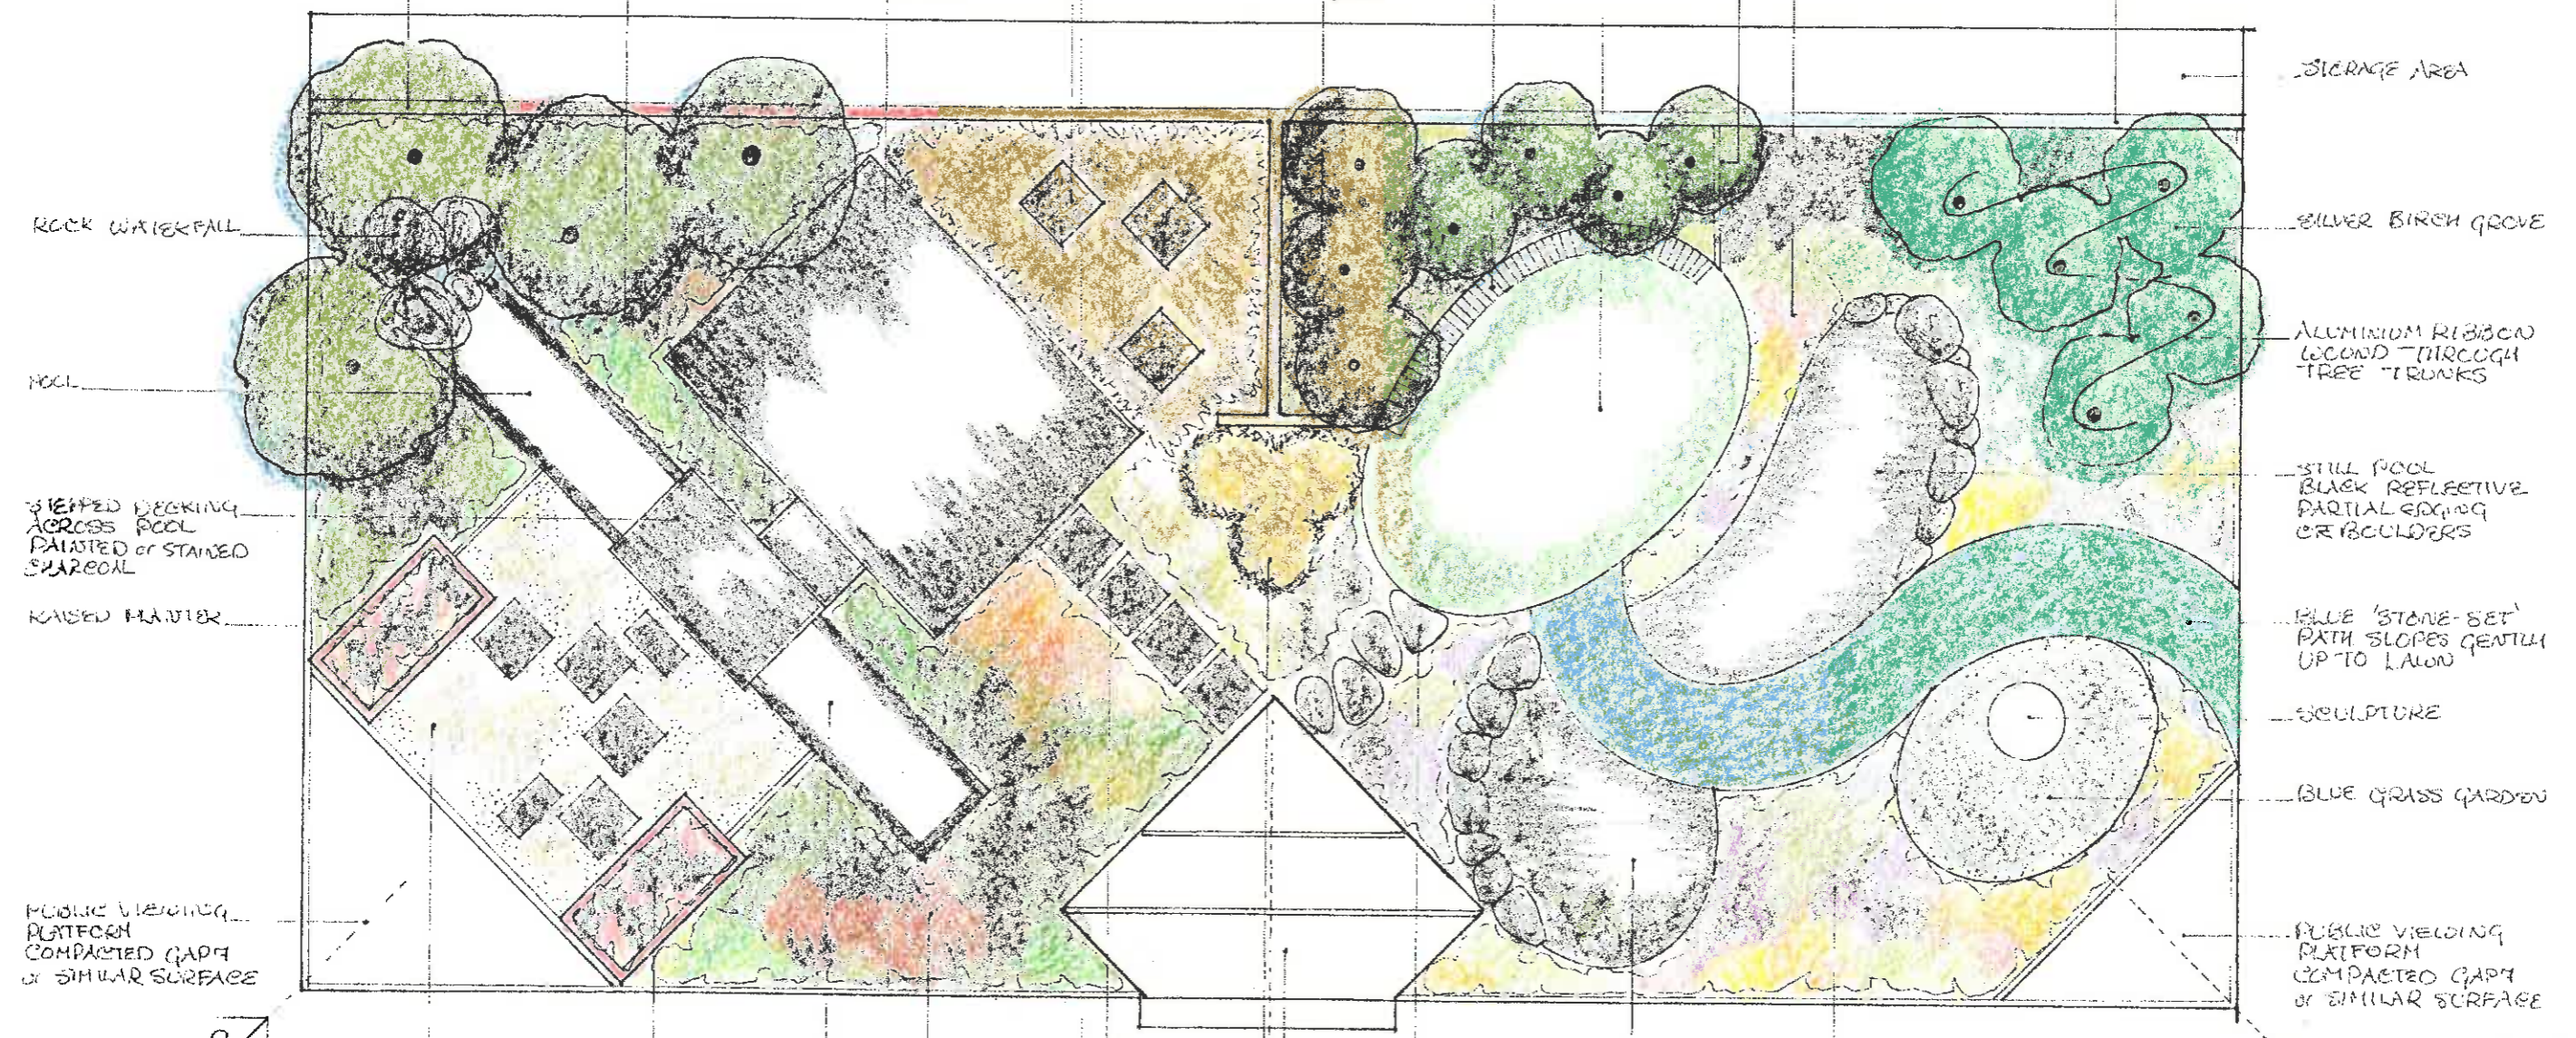

STORAGE AREA

SILVER BIRCH GROVE

ALUMINIUM RIBBON
BOUND THROUGH
TREE TRUNKS

STILL POOL
BLACK REFLECTIVE
PARTIAL EDGING
OR BouldERS

BLUE 'STONE-SET'
PATH SLOPES GENTLY
UP TO LAWN

SCULPTURE

BLUE GRASS GARDEN

PUBLIC VIEWING
PLATFORM
COMPACTED GRASS
or SIMILAR SURFACE

ROCK WATERFALL

POOL

STEPPED DECKING
ACROSS POOL
PAINTED or STAINED
CHARCOAL

RAISED PLANTER

PUBLIC VIEWING
PLATFORM
COMPACTED GRASS
or SIMILAR SURFACE

a

b

GRAVEL COURT
WITH 600x600
& 600x300
PAVERS

RAISED
PLANTER

POOL

DRAMATIC
FOLIAGE
PLANTING

600x600
PAVERS
STEPPING
THROUGH
PLANTING

KIOSK

NATURAL STONE
STEPPING
THROUGH
PLANTING

STILL POOL
WITH 1300
PLAINS
PARTIAL EDGING
OF BouldERS

COLORFUL TAPESTRY
PLANTING

TRANSITION GARDEN
TEXTURED SHRUBS &
GROUNDCOVERS TO
BLEND WITH BOTH
THEMES

c

SCALE 1:50
on A2

LANDSCAPING
NEW ZEALAND
YLLERSLIE FLOWER
SHOW 2011
CONCEPT PLAN

'DYNAMITE' GARDEN

'FREE SPIRIT' GARDEN

